

CONSULTANT PROJECT NO.

PROJECT TYPE

DRAWINGS/SPECIFICATIONS BY:

WALGREENS'


LANDLORD'S CONSULTANT

ALL CONSTRUCTION WORK, UNLESS NOTED OTHERWISE, BY:


WALGREENS' CONTRACTOR

LANDLORD'S CONTRACTOR

| STORE | BUILDING |
|---|---|
| NEW <input checked="" type="checkbox"/> | NEW <input checked="" type="checkbox"/> |
| REMODELING <input type="checkbox"/> | EXISTING <input type="checkbox"/> |
| RELOCATION <input type="checkbox"/> | NEW SHELL ONLY <input type="checkbox"/> |
| OTHERS <input type="checkbox"/> | |

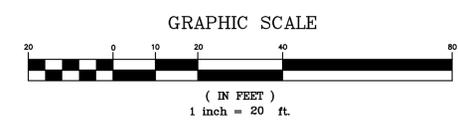

NOTES:
 1. ALL SIGNAGE WILL REQUIRE A SEPARATE PERMIT.
 2. OUTSIDE SPEAKERS FOR DRIVE THROUGH SOUND LEVELS CANNOT EXCEED (60db) MEASURED (10') FROM ANY PROPERTY LINE ABUTTING RESIDENTIALLY ZONED PROPERTY.
 3. THE MASONRY WALL WILL BE UNDER THE BUILDING PERMIT.

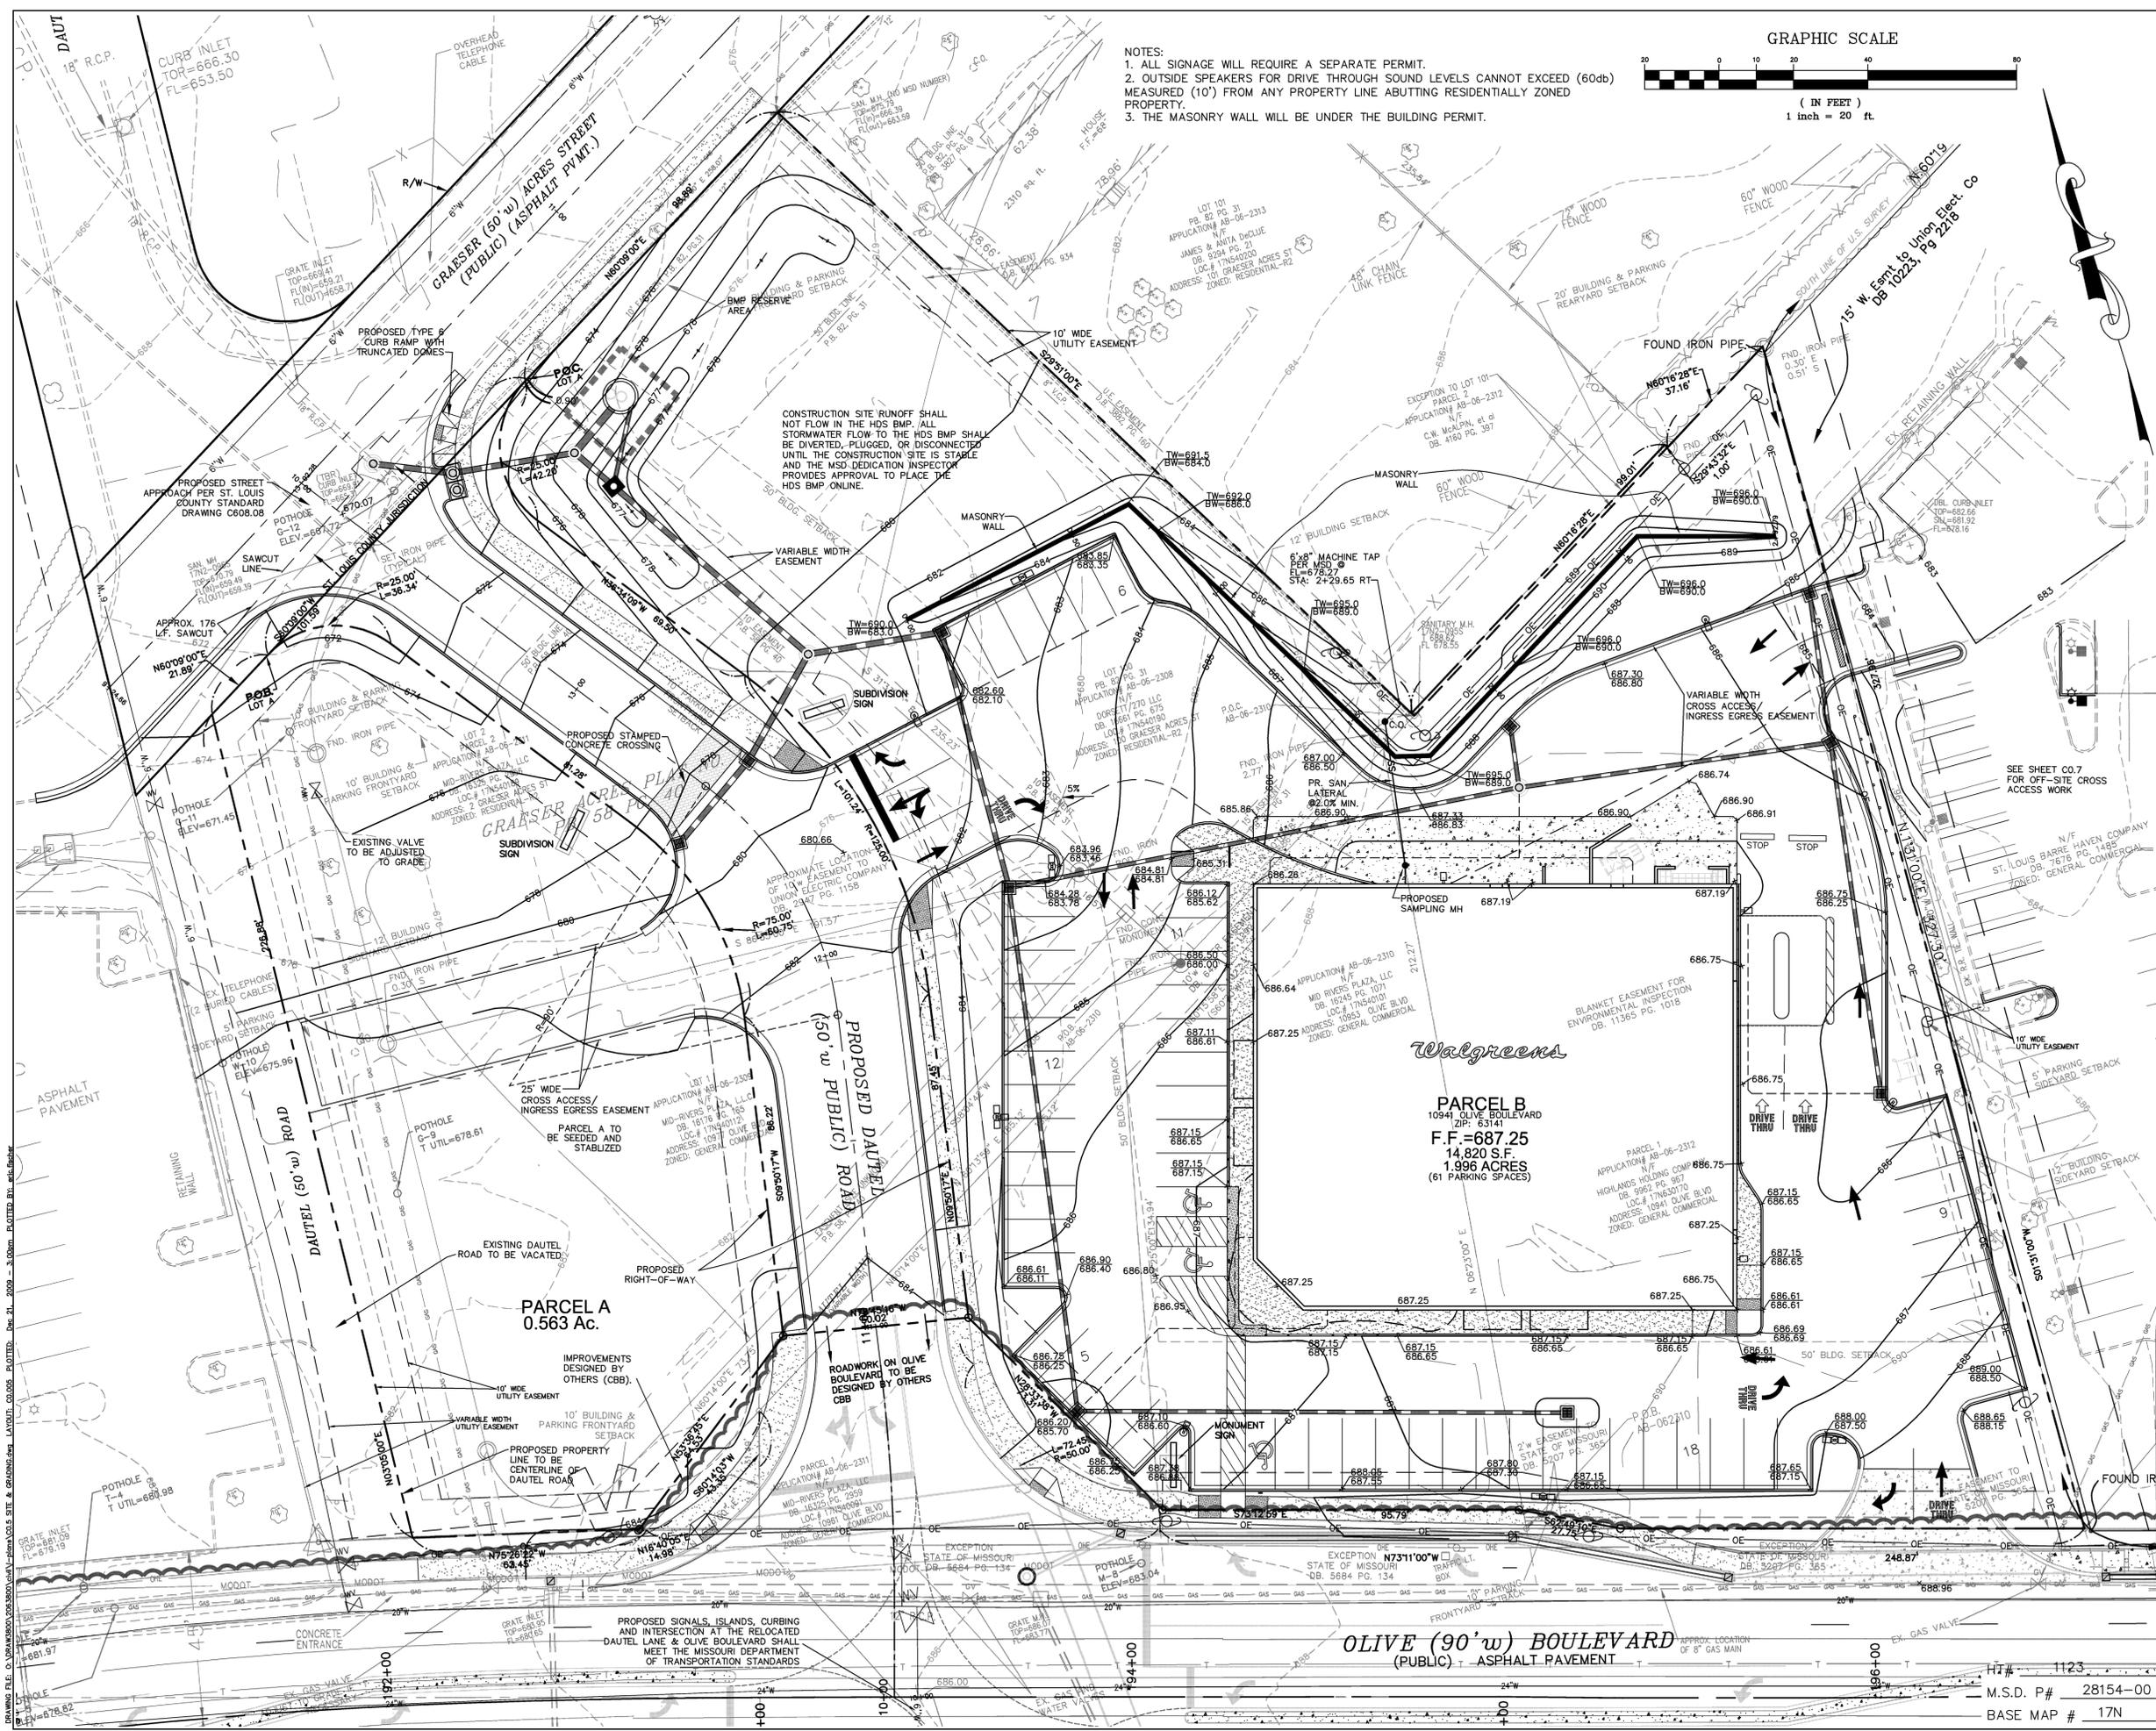

| NO. | DATE | BY | DESCRIPTION | CONST |
|-----|----------|----|---------------------------------------|-------|
| 1 | 02/25/08 | | CITY COMMENTS | |
| 2 | 03/12/08 | | OLIVE BLVD. REVISION | |
| 3 | 04/10/09 | | MSD AND OWNER COMMENTS | |
| 4 | 05/15/09 | | MSD COMMENTS | |
| 5 | 06/15/09 | | BID SETS | |
| 6 | 06/17/09 | | MSD, COUNTY & MAWC COMMENTS | |
| 7 | 07/27/09 | | MAWC COMMENTS | |
| 8 | 10/16/09 | | MSD, COUNTY, MODOOT and CITY COMMENTS | |
| 9 | 12/21/09 | | CONSTRUCTION SET | |

| NO. | DATE | BY | DESCRIPTION | CONST |
|------------------------|------|----|-------------|-------|
| REVISIONS | | | | |
| CERTIFICATION AND SEAL | | | | |

I HEREBY CERTIFY THAT THIS PLAN AND SPECIFICATION WAS PREPARED BY ME OR UNDER MY DIRECT SUPERVISION AND THAT I AM A DULY REGISTERED ARCHITECT OR ENGINEER UNDER THE LAWS OF THE STATE OF MISSOURI AS SIGNIFIED BY MY HAND AND SEAL.

GEORGE M. STOCK E-25116
 CIVIL ENGINEER
 CERTIFICATE OF AUTHORITY NUMBER: 000996

STORE NUMBER 10082
 PROJECT NAME
Walgreens
 10941 OLIVE BOULEVARD
 CREVE COEUR, MO

DRAWING TITLE
SITE AND GRADING PLAN
 JOB NO: 206-3800
 SCALE: AS NOTED
 DRAWN BY: E.J.F.
 DATE: 02/08/08
 REVIEWED BY: G.M.S.
 DRAWING NO. C0.5
 OF 22 DWGS.

DRAWING FILE: A:\WORKSPACE\2063800\2063800_SITING\2063800_SITING.dwg PLOTTED: Dec 21, 2008 1:30:00 PM PLOTTED BY: JEL